



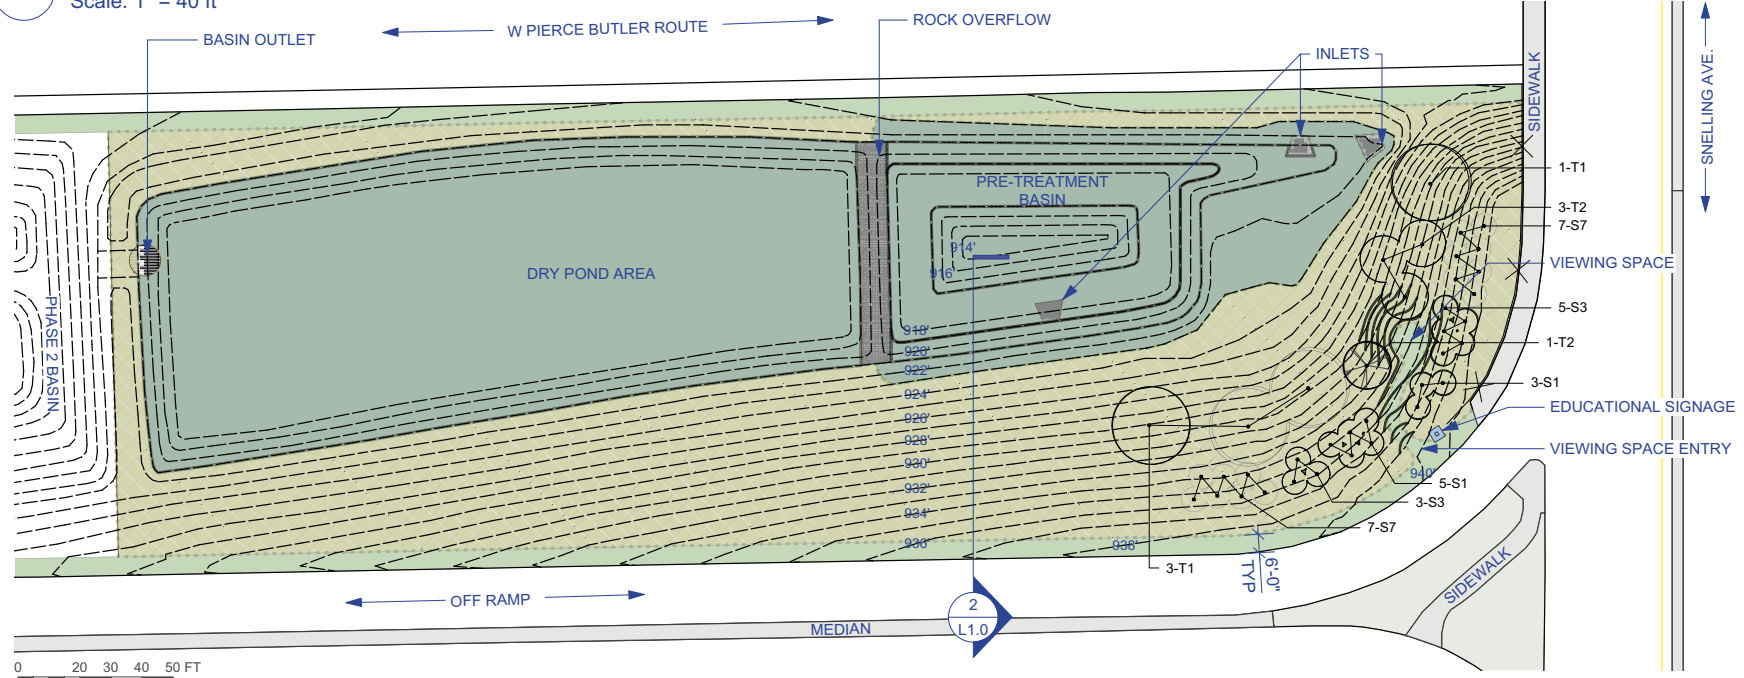


1 Conceptual Design
Scale: 1" = 40 ft

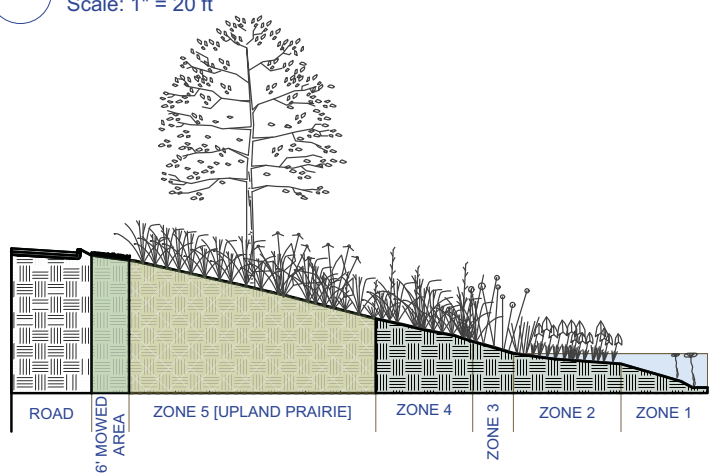

2 Concept Section
Scale: 1" = 20 ft




-  MNDOT PLANTED MIX
-  DRY PRAIRIE MIX [MN STATE: 35-621]
-  MOWN AREA

ID	Quantity	Latin Name	Common Name
5	38	5	5
T1	4	<i>Quercus bicolor</i>	Swamp White Oak
S1	8	<i>Aronia melanocarpa</i>	Black Chokeberry
S3	8	<i>Cornus racemosa</i>	Grey Dogwood
S7	14	<i>Sambucus racemosa</i>	Red-berried Elder
T2	4	<i>Amelanchier laevis</i>	Allegheny serviceberry

Ramsey
Conservation District

RAMSEY CONSERVATION DISTRICT
1425 PAUL KIRKWOLD DR
ARDEN HILLS, MN 55112
651-266-7274
www.ramseyconservation.org

PROJECT: PIERCE BUTLER BASIN RETROFIT
LOCATION: PIERCE BUTLER & SNELLING
ST. PAUL, MN 55104
WATERSHED DISTRICT: CRWD



DESIGNER: S.R.
DATE: 11/17/16
REVISION: 11/10/16
REVISION: 5/4/16
REVISION: 9/9/15
REVISION: 10/15/15
CHECKED BY: J.L.

NOTES:
-NOT FOR CONSTRUCTION

SCALE: 1" = 40'-0"

PLANTING PLAN /ZONE SECTION

L1.0